



DGN File N:\Projects\Conversion_Saf_Sheet\Files\Traffic_Safety\Glenm\July2005\BA05A.dgn


**MEDIAN PLACEMENT WITH BACKSLOPES
STEEPER THAN 10:1 AND FLATTER THAN 6:1**

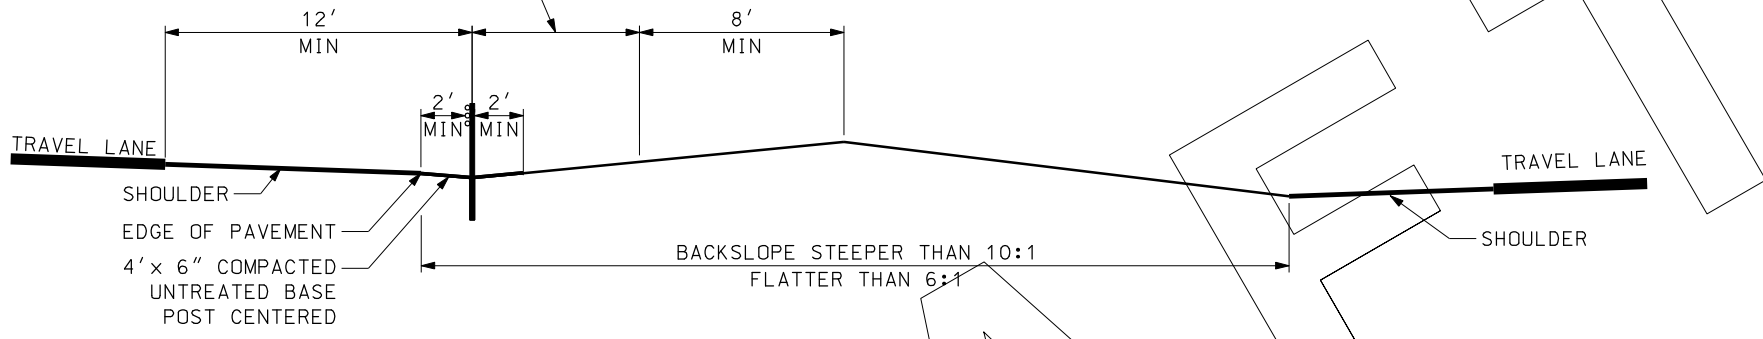


**MEDIAN PLACEMENT WITH FORESLOPES
8:1 OR FLATTER**

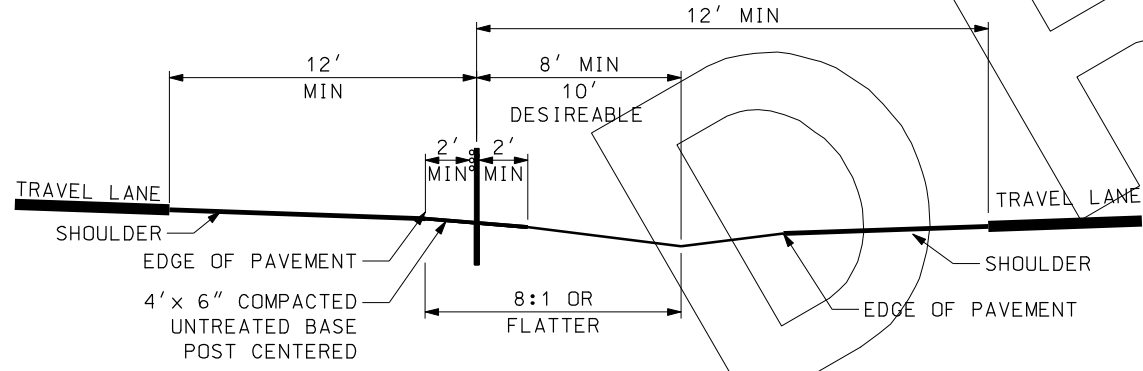


MEDIAN PLACEMENT WITH FORESLOPES OR BACKSLOPE 10:1 OR FLATTER
SEE NOTE 1 UNDER TYPICAL POST SPACING

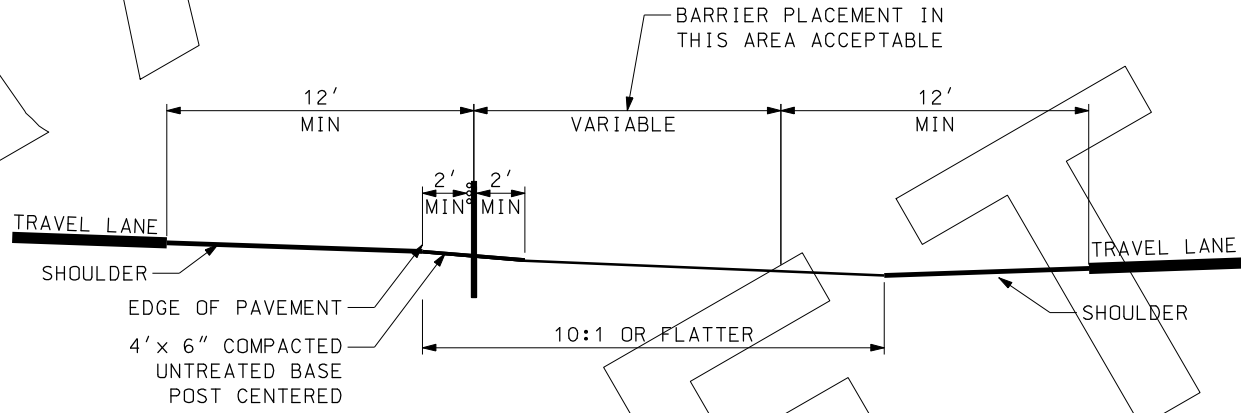

**MEDIAN PLACEMENT WITH VERTICALLY OFFSET LANES
NO DITCH**

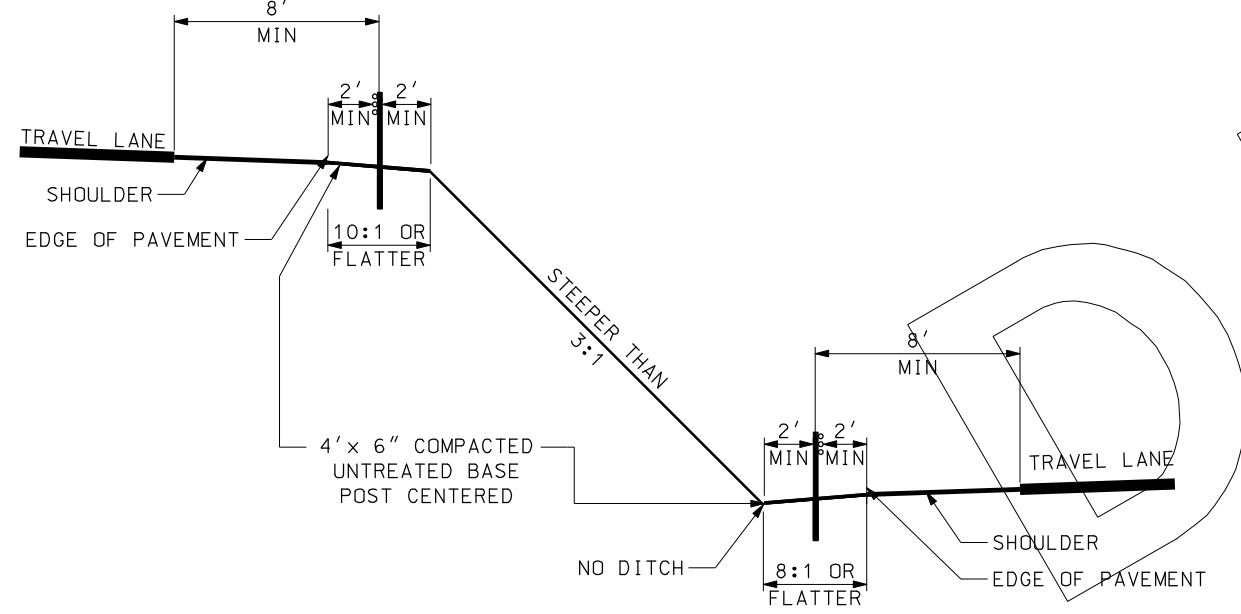

**MEDIAN PLACEMENT WITH VERTICALLY OFFSET LANES
WITH DITCH**

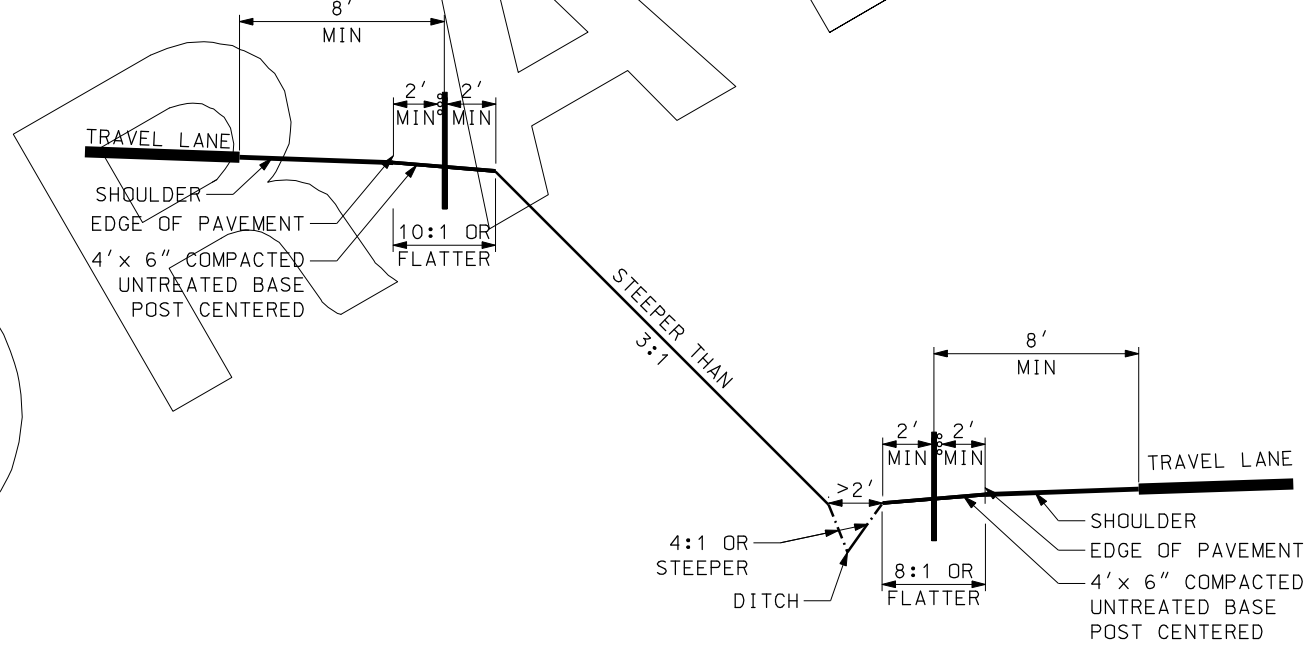

NO.	DATE	APPR.	REMARKS

UTAH DEPARTMENT OF TRANSPORTATION
STANDARD DRAWINGS FOR ROAD AND BRIDGE CONSTRUCTION
SALT LAKE CITY, UTAH

RECOMMENDED FOR APPROVAL _____ DATE _____

CHAIRMAN STANDARDS COMMITTEE _____

APPROVED _____

DEPUTY DIRECTOR _____

**CABLE BARRIER
PLACEMENT**

DETAIL SHEET

DETAIL SHEET
BA 5A